


PERIMETER DRAIN DETAIL USGA GREEN PROFILE (ALTERNATE METHOD)

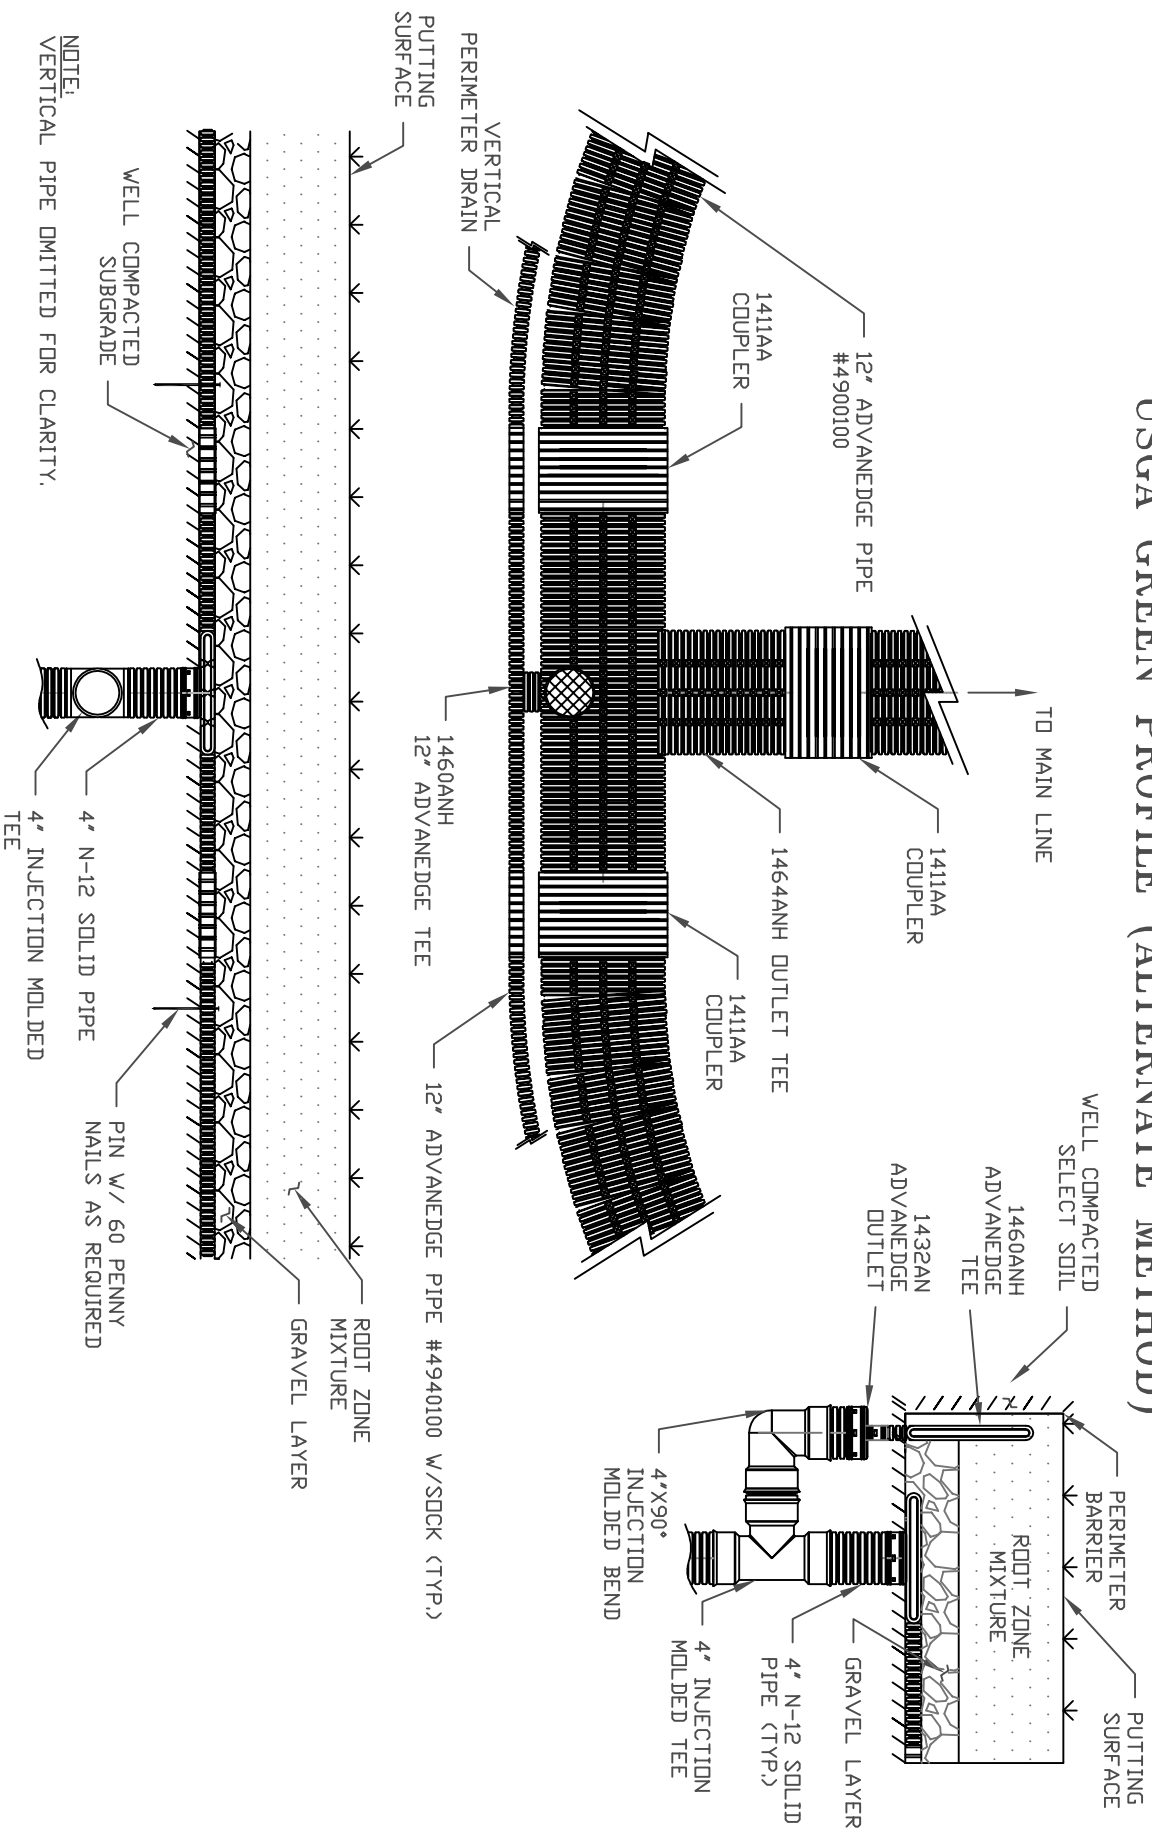

ADS PLAN PRESENTATION DISCLAIMER: "ADVANCED DRAINAGE SYSTEMS, INC. (ADS)" HAS PREPARED THIS DRAWING BASED ON THE INFORMATION PROVIDED BY THE DESIGNER. THE DESIGNER HAS NOT PERFORMED ANY ENGINEERING SERVICES ON THIS PROJECT. ADS HAS NOT PERFORMED ANY ENGINEERING SERVICES ON THIS PROJECT. NOR HAS ADS INDEPENDENTLY VERIFIED THE INFORMATION SUPPLIED BY THE DESIGN ENGINEER. THE DESIGN ENGINEER SHOULD REVIEW THE DRAWING TO INSURE THAT IT IS IN COMPLIANCE WITH THE SPECIFIC DESIGN PROJECT."

ADS STANDARD DETAILS DISCLAIMER: "ADVANCED DRAINAGE SYSTEMS, INC. (ADS)" HAS PREPARED THIS STANDARD DETAIL TO DEMONSTRATE ADS' RECOMMENDED INSTALLATION OF ITS PRODUCTS FOR THE DEPICTED APPLICATION. IN ADDITION TO ADS' RECOMMENDATIONS, THERE MAY BE OTHER NATIONAL, STATE, OR LOCAL SPECIFICATIONS THAT ARE PERTINENT TO THIS APPLICATION. ADS' STANDARD DETAIL IS NOT INTENDED TO SUPERSEDE ANY NATIONAL, STATE, OR LOCAL SPECIFICATIONS, AND ADS' RECOMMENDATIONS THAT THOSE REQUIREMENTS BE REVIEWED AND CONSULTED PRIOR TO THE INSTALLATION OF ADS' PRODUCTS. ADS HAS NOT AUTHORIZED, AND IT BEARS NO RESPONSIBILITY FOR, ANY REVISIONS, ALTERATIONS, OR DEVIATIONS FROM THIS STANDARD DETAIL.

ADS ADVANEDGE USGA Green Profile	REVISIONS	
	BY	DATE
	JCB	02.08.07
DRAWN BY: KAH 11.03.04 APPROVED BY: [Signature] DWG. SCALE:		