


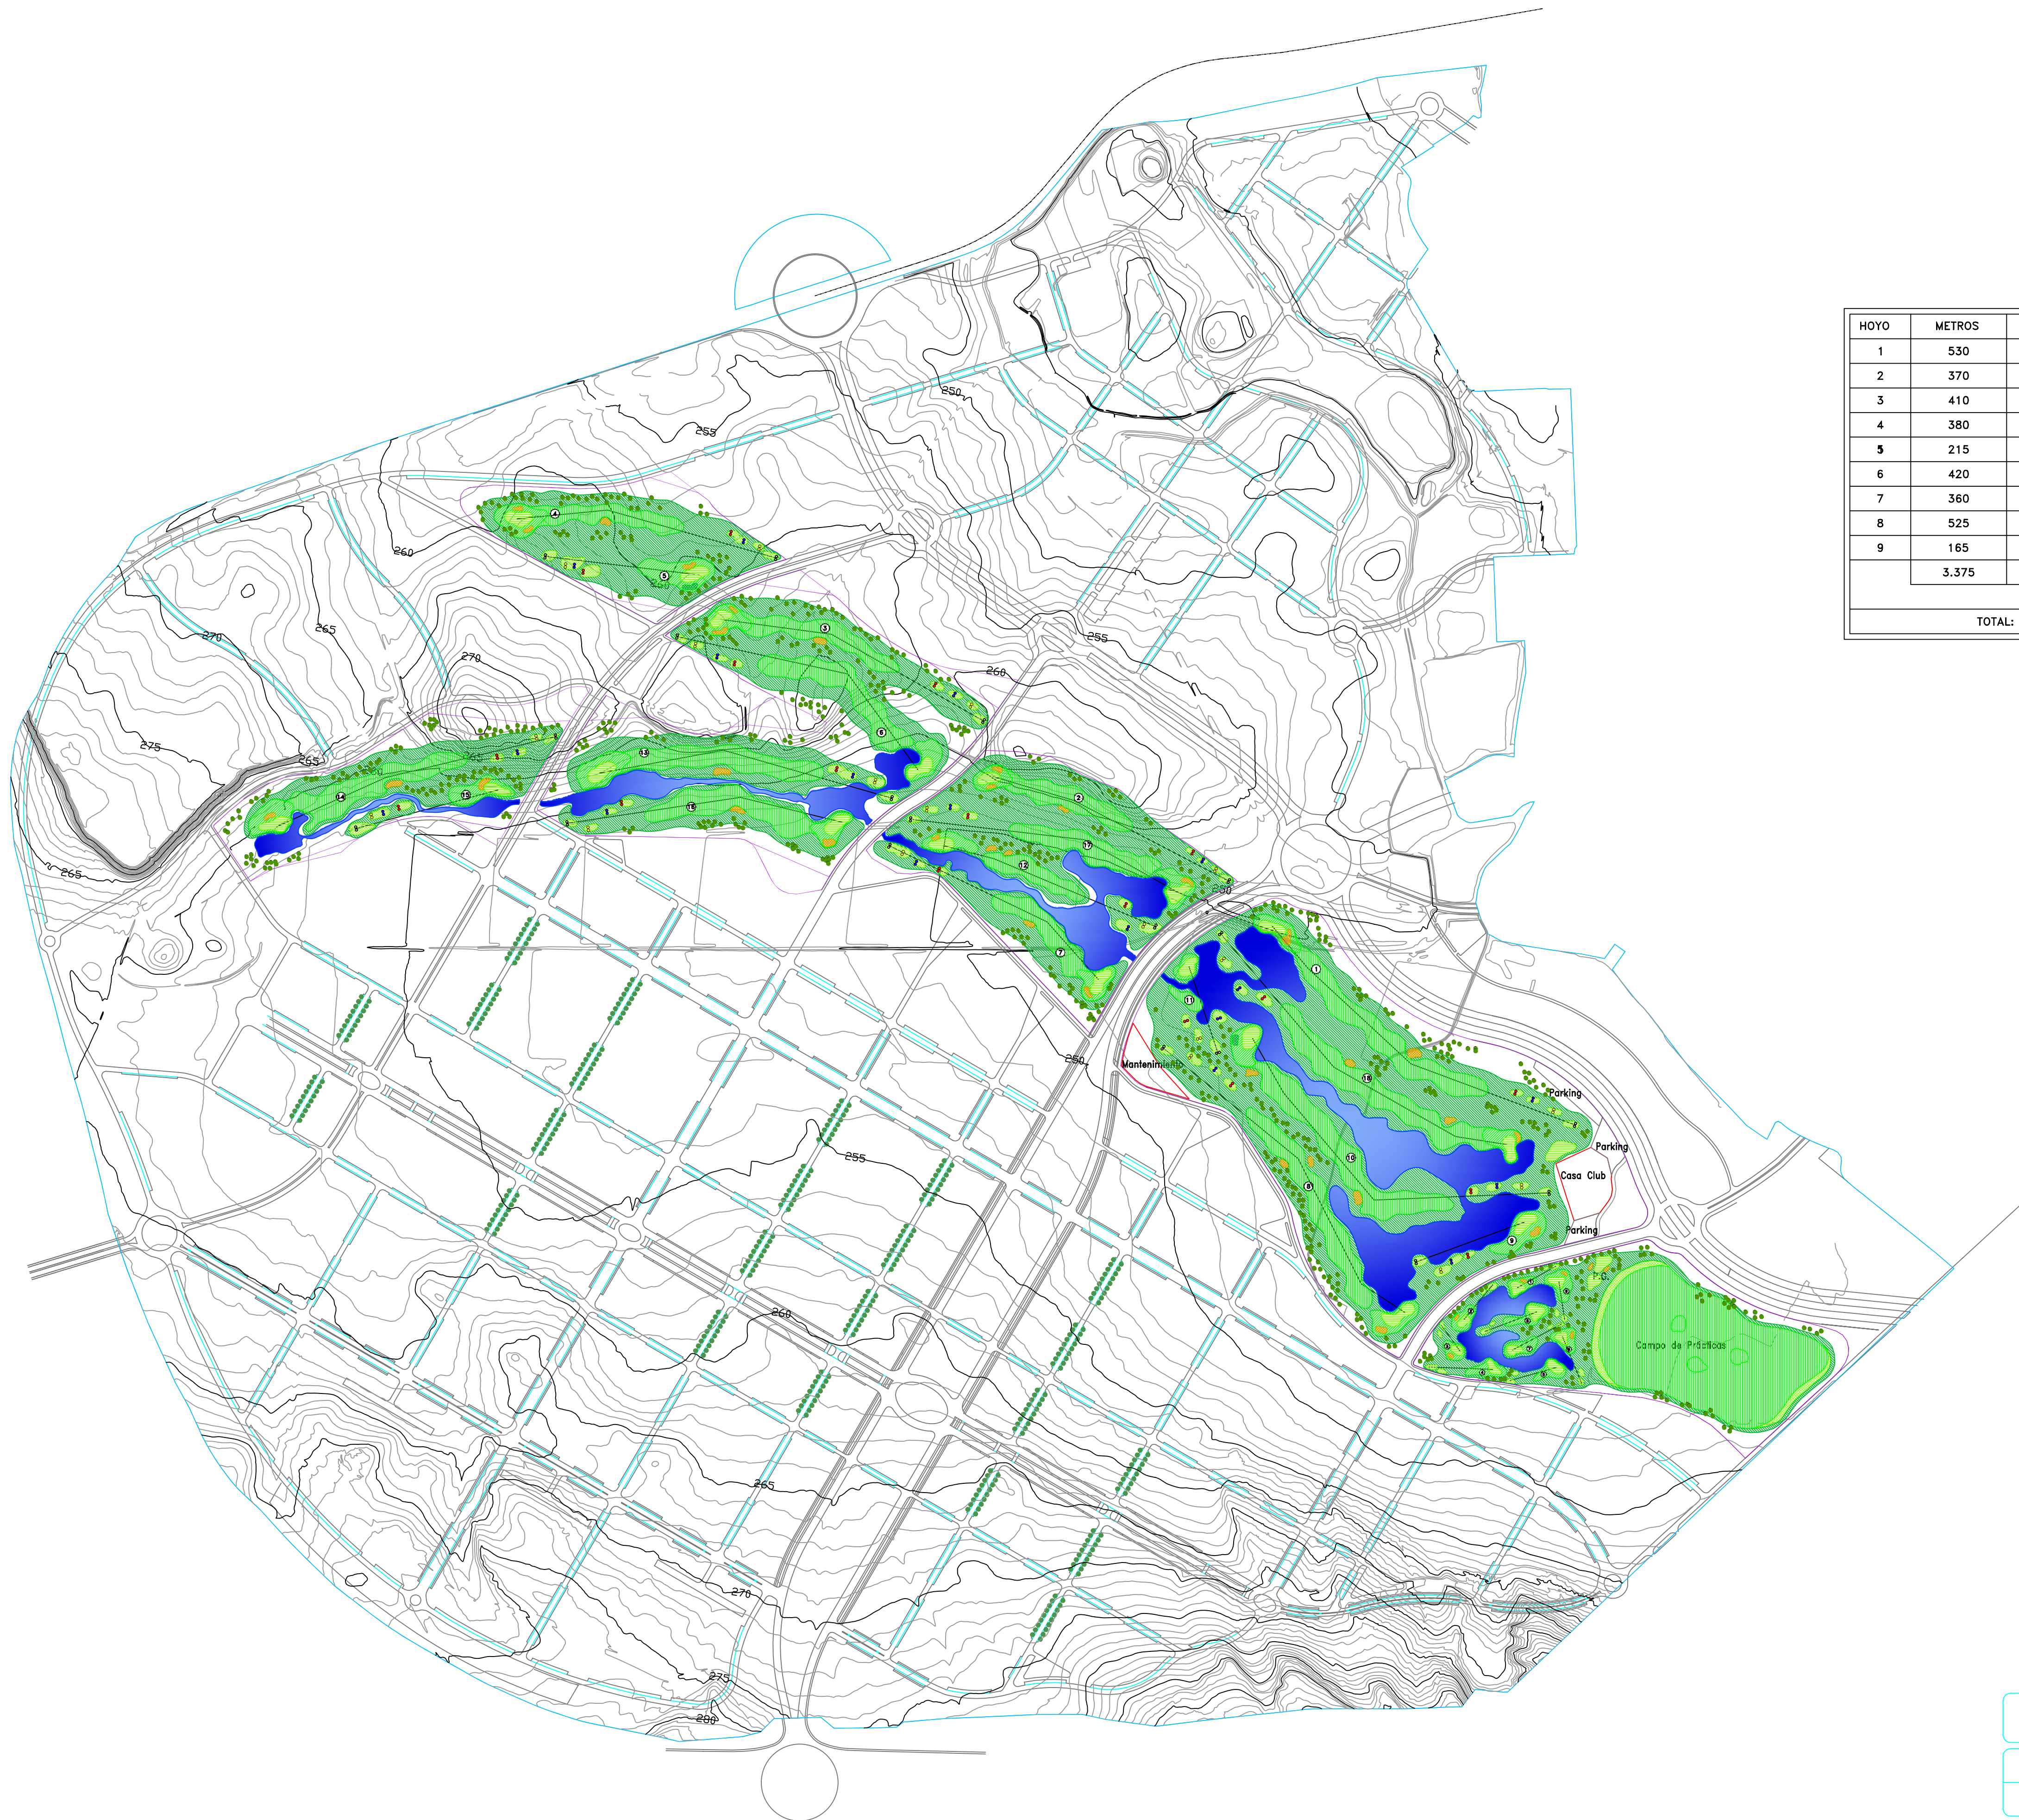

T A R J E T A

(Barras blancas)

HOYO	METROS	PAR		HOYO	METROS	PAR
1	530	5		10	540	5
2	370	4		11	130	3
3	410	4		12	325	4
4	380	4		13	430	4
5	215	3		14	420	4
6	420	4		15	210	3
7	360	4		16	400	4
8	525	5		17	405	4
9	165	3		18	525	5
	3.375	36			3.385	36
TOTAL: 6.760 m.			Par: 72			

Topografía Existente

- Curvas Directoras
- Curvas Auxiliares



TRAJECTORY

PROMOTOR: Arcosur Zaragoza
Zaragoza Golf – Zaragoza

ESCALA 1/5000 Avance del Recorrido

FECHA Agosto 2006 DISEÑO SEVE BALLESTEROS PLANO 02