



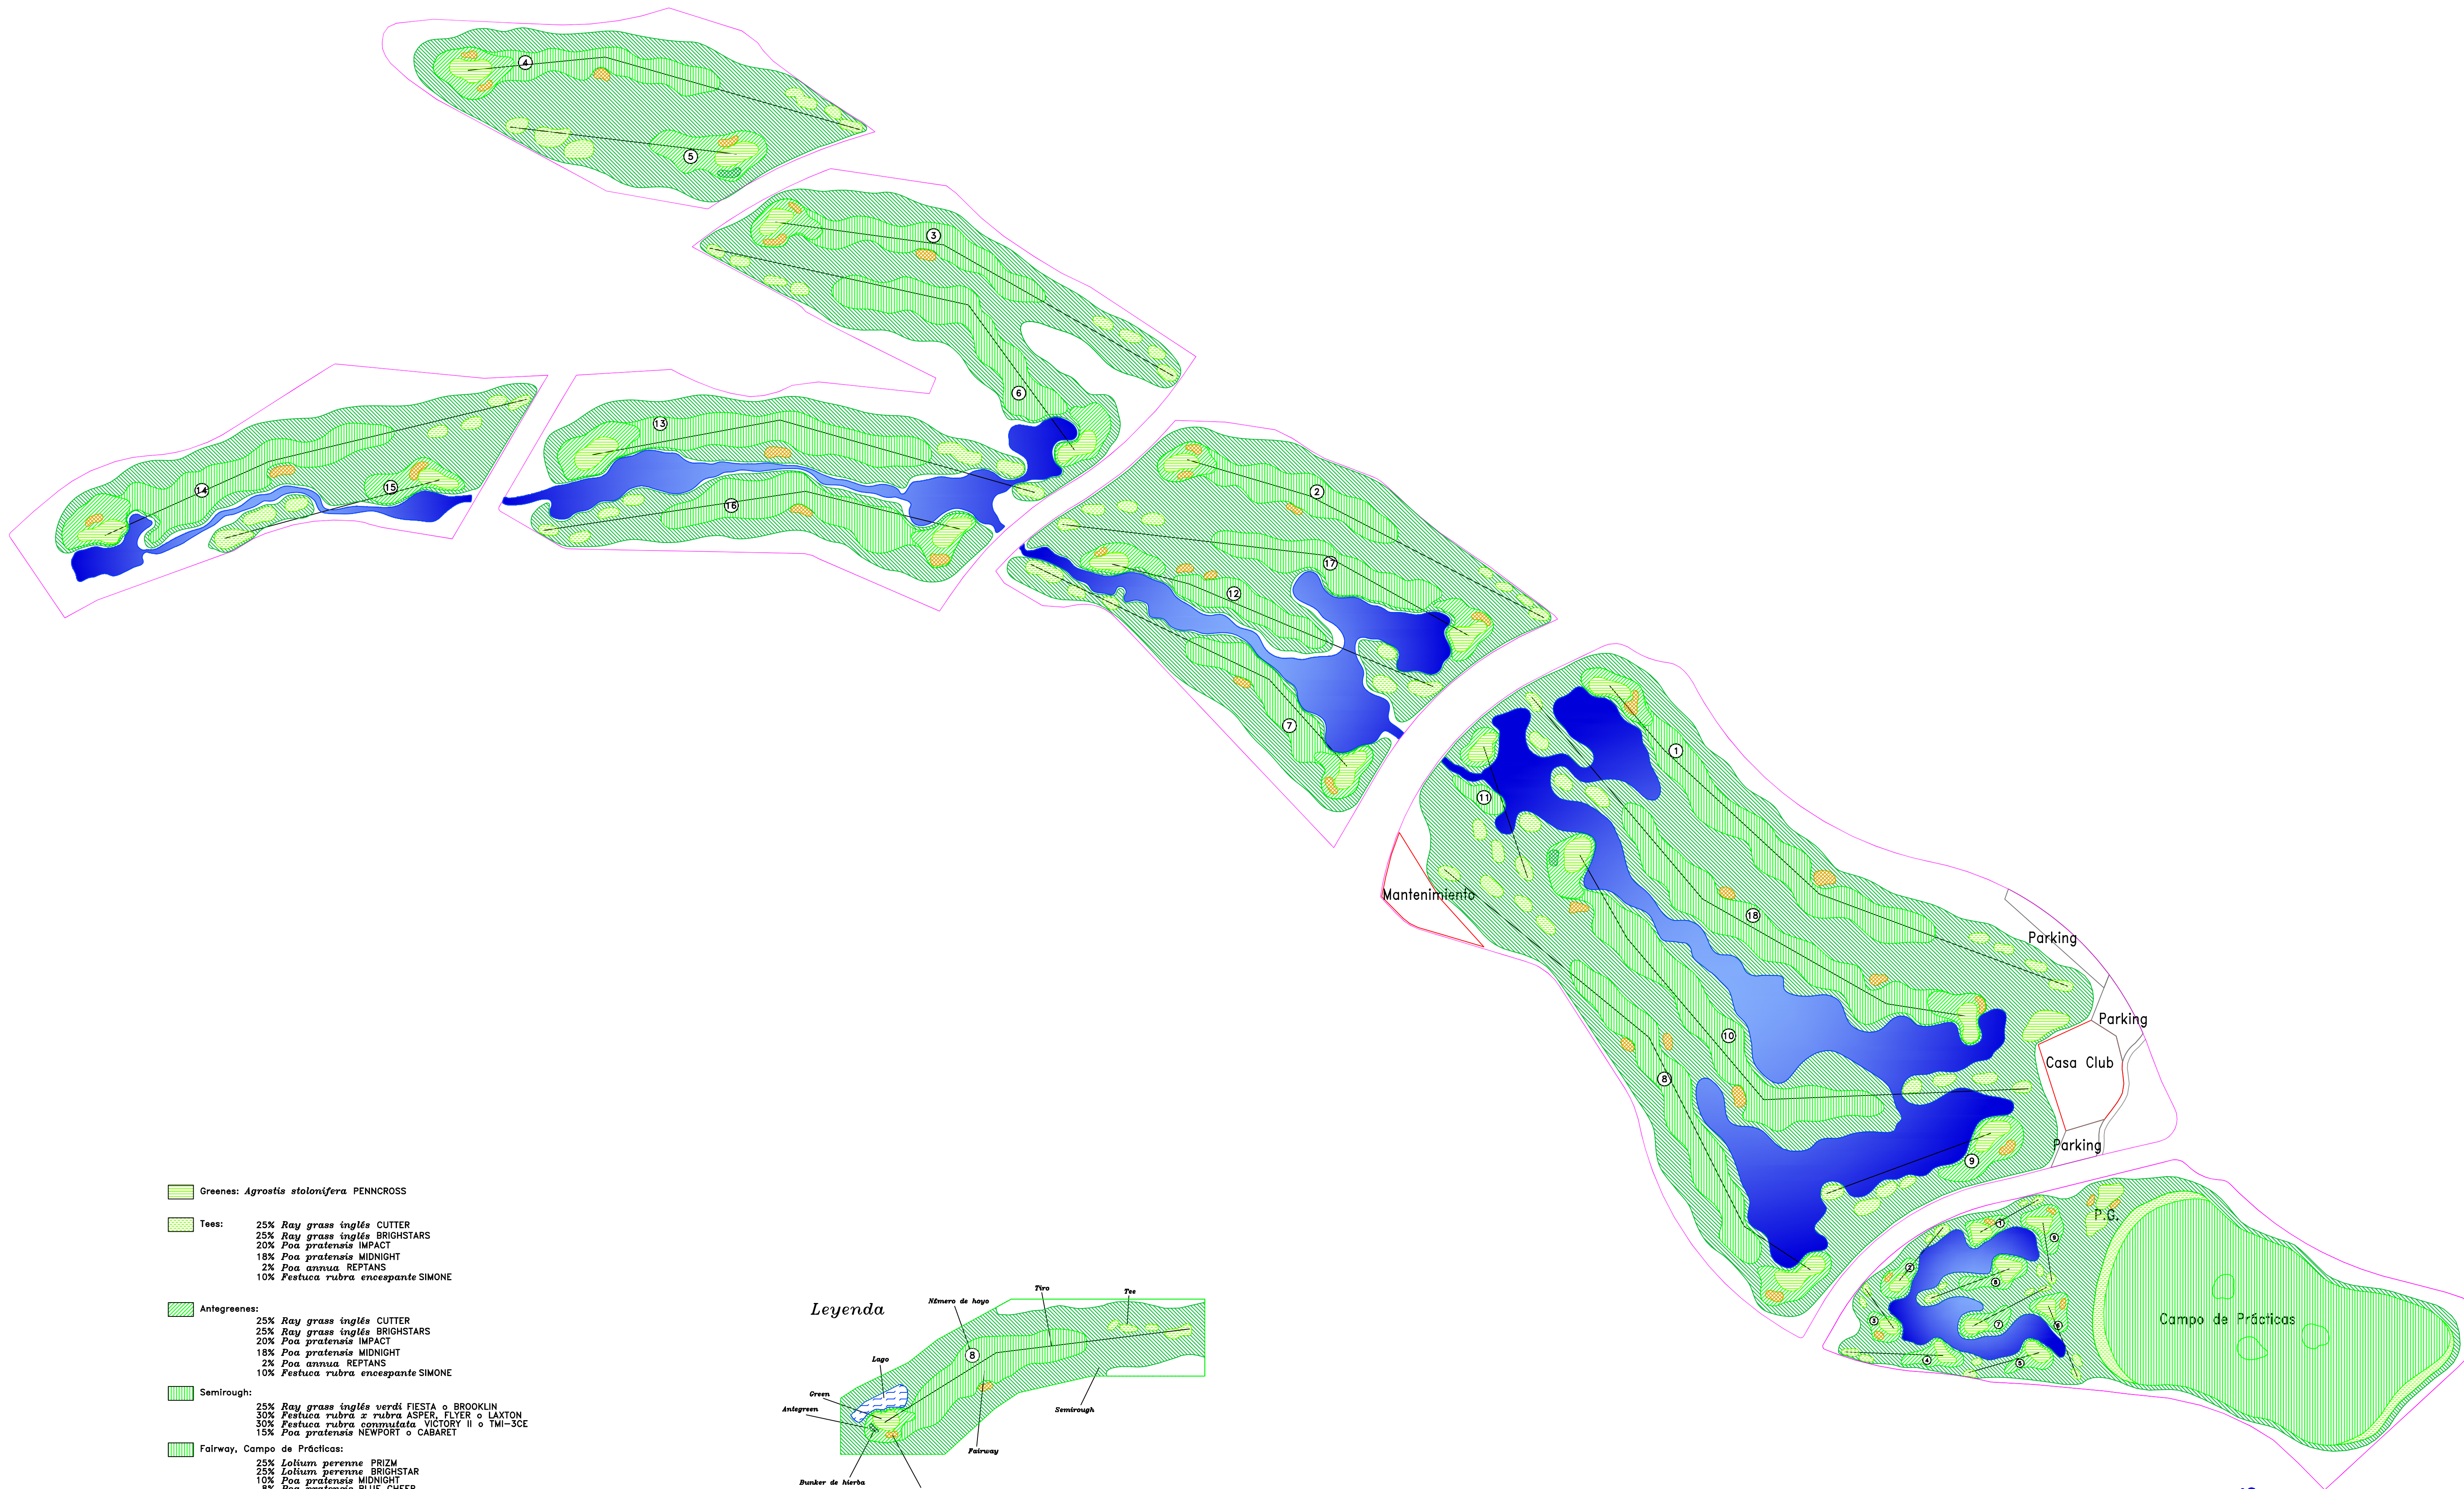

- Greens: *Agrostis stolonifera* PENNCROSS
- Tees: 25% *Ray grass inglés* CUTTER
25% *Ray grass inglés* BRIGHTSTARS
20% *Poa pratensis* IMPACT
18% *Poa pratensis* MIDNIGHT
2% *Poa annua* REPTANS
10% *Festuca rubra* encespante SIMONE
- Antegreens: 25% *Ray grass inglés* CUTTER
25% *Ray grass inglés* BRIGHTSTARS
20% *Poa pratensis* IMPACT
18% *Poa pratensis* MIDNIGHT
2% *Poa annua* REPTANS
10% *Festuca rubra* encespante SIMONE
- Semirough: 25% *Ray grass inglés* verde FIESTA o BROOKLIN
30% *Festuca rubra* x *rubra* ASPER, FLYER o LAXTON
30% *Festuca rubra* *convoluta* VICTORY II o TMI-SCE
15% *Poa pratensis* NEWPORT o CABARET
- Fairway, Campo de Prácticas: 25% *Lolium perenne* PRIZM
25% *Lolium perenne* BRIGHTSTAR
10% *Poa pratensis* MIDNIGHT
8% *Poa pratensis* BLUE CHEEP
2% *Poa annua* REPTANS
15% *Festuca rubra* x *rubra* FLYER o HASPER
15% *Festuca rubra* *replante* LAXTON
- Bunkers hierba: *Festuca arundinacea* HOULDOG o BOREAL

Leyenda

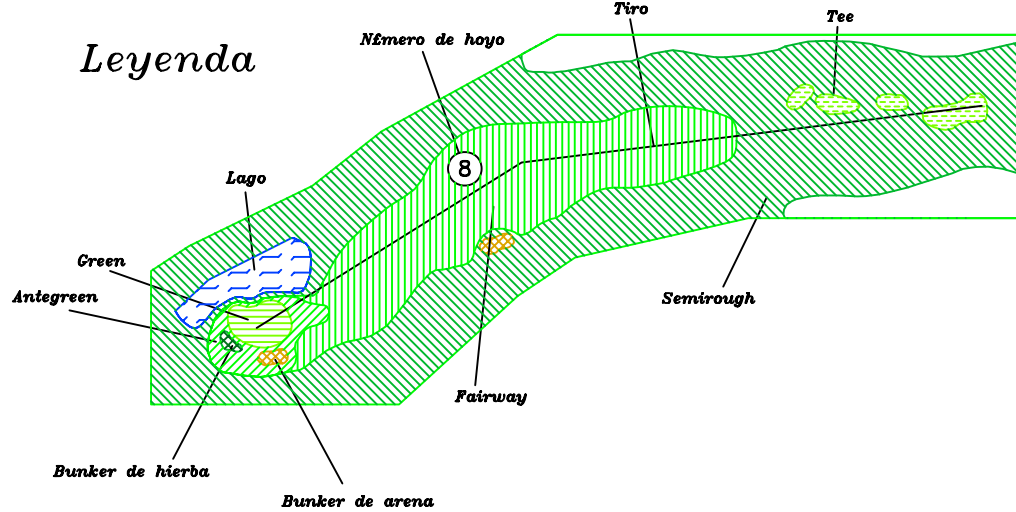

TRAJECTORY

PROMOTOR: Arcosur Zaragoza
Zaragoza Golf – Zaragoza

ESCALA 1/3000	Siembra
FECHA Agosto 2006	DISEÑO SEVE BALLESTEROS
	PLANO 38