


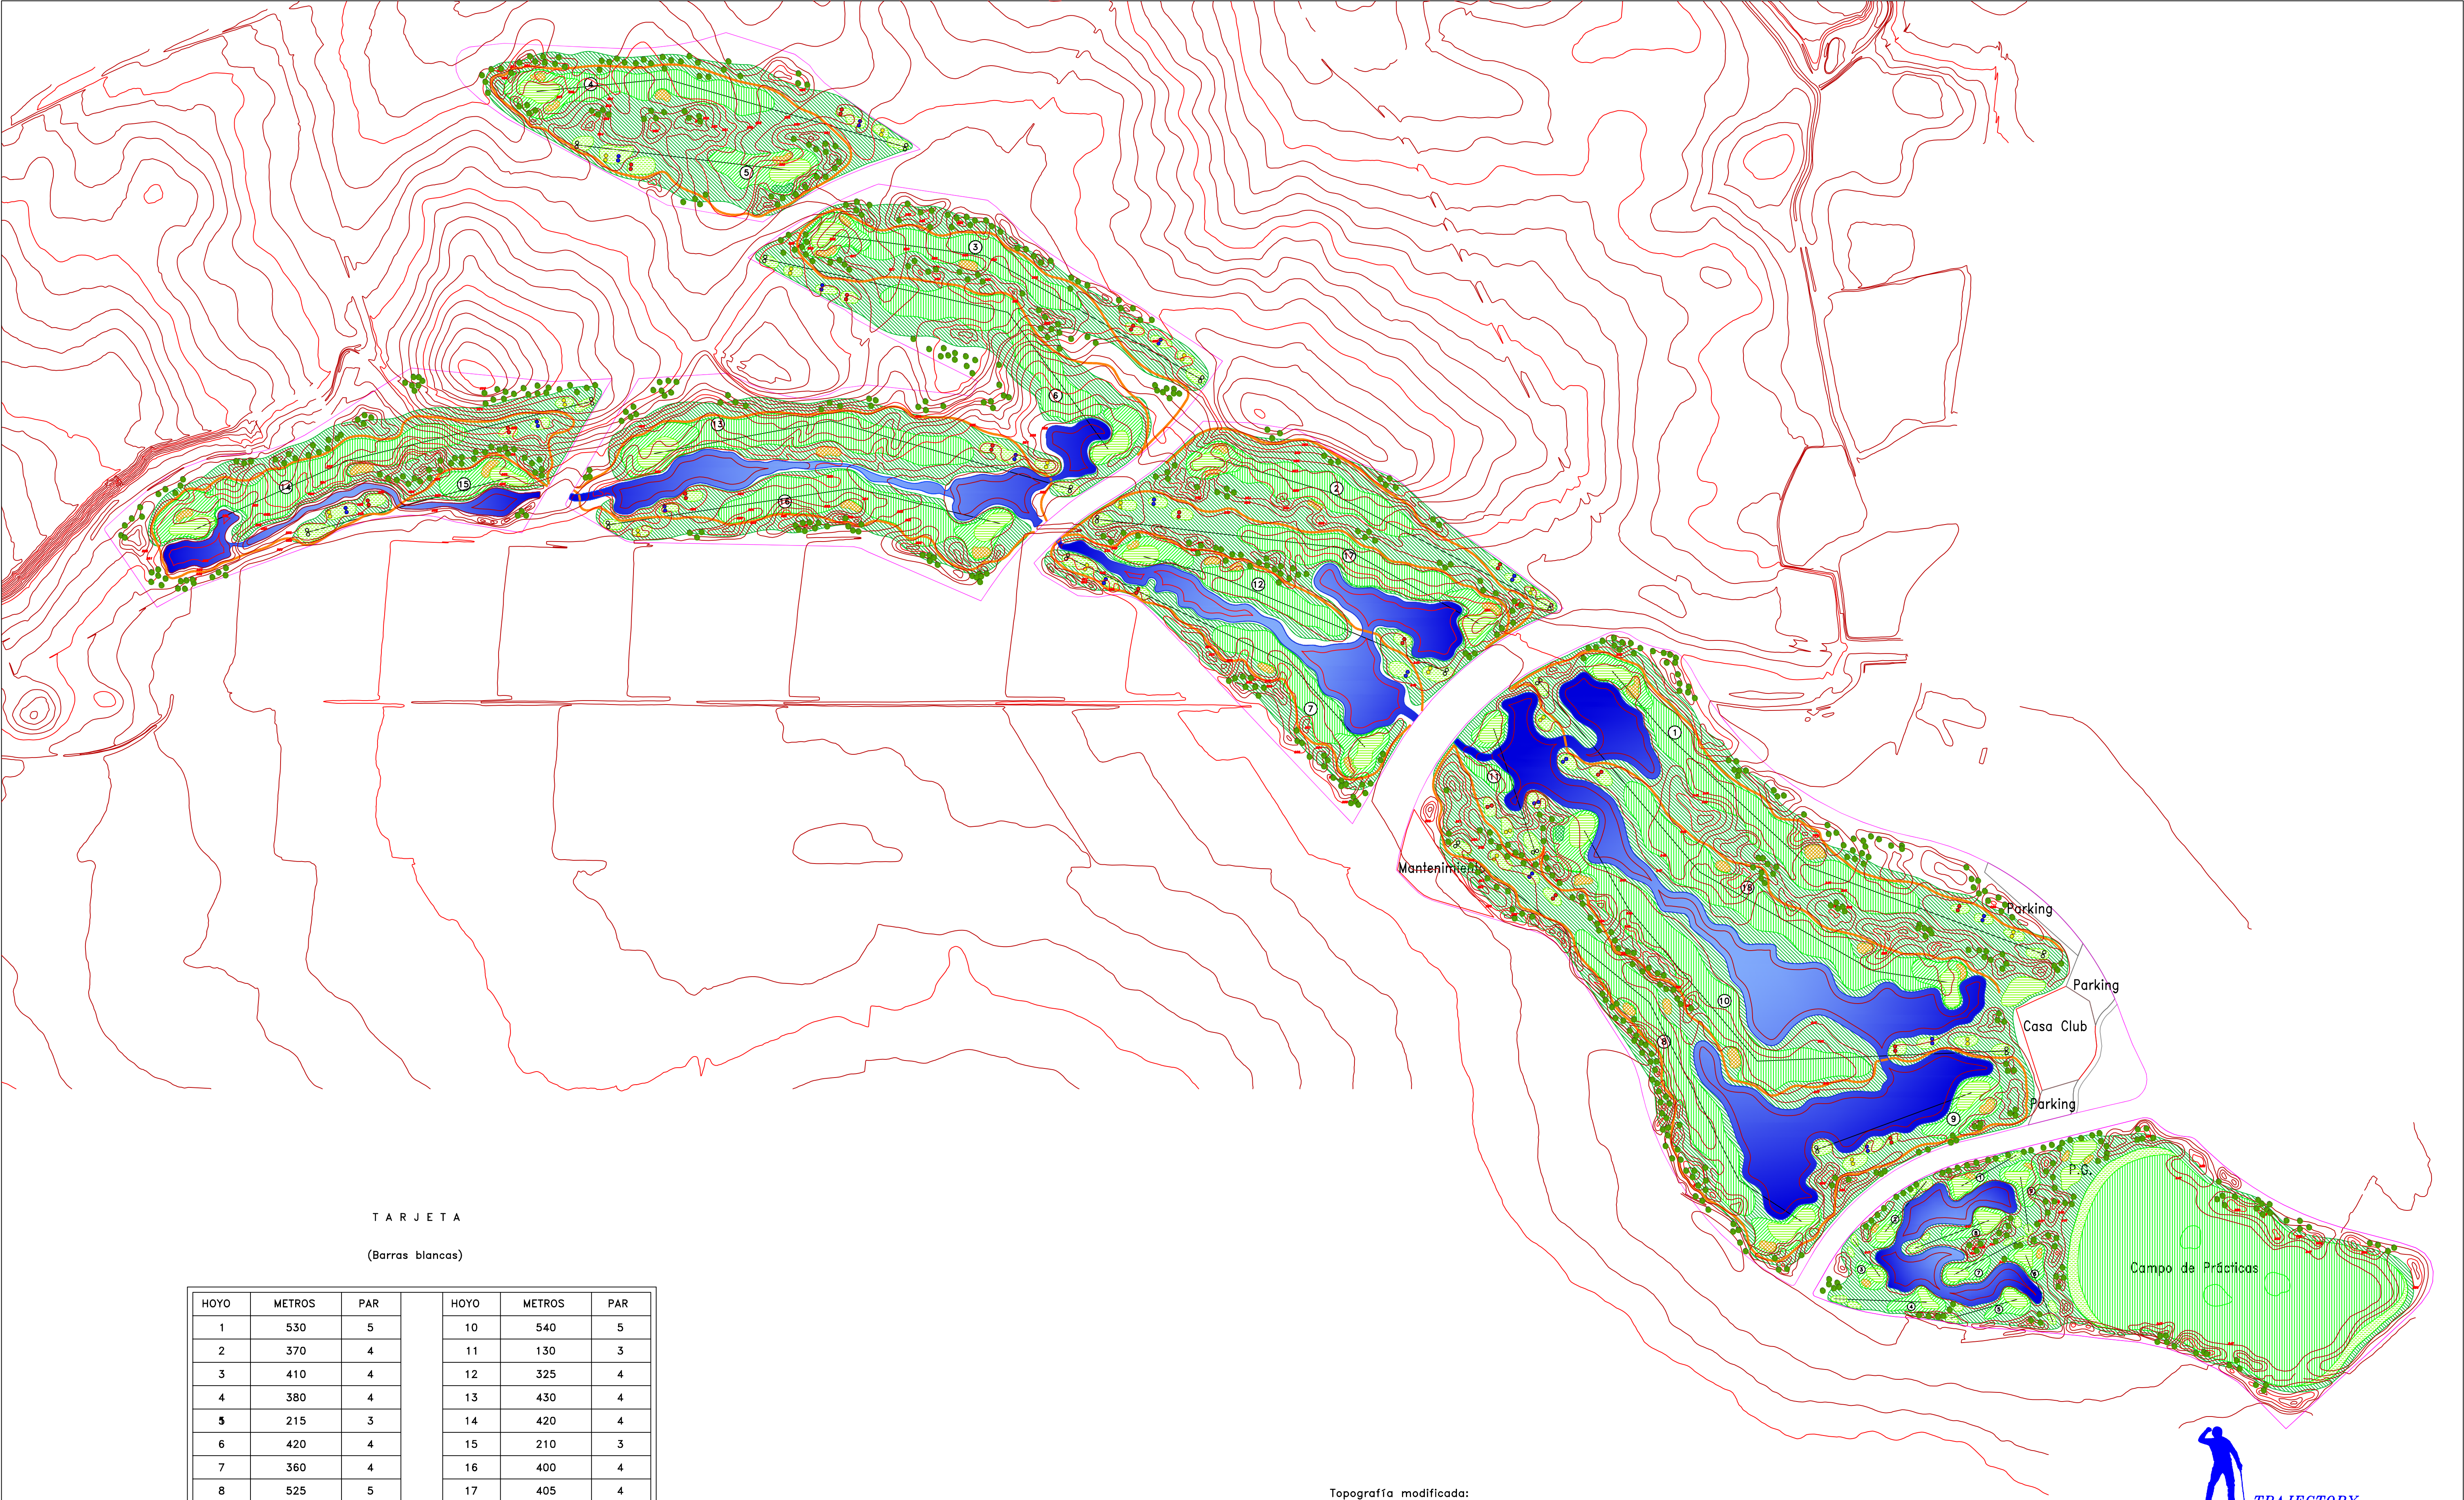

T A R J E T A


(Barras blancas)

HOYO	METROS	PAR	HOYO	METROS	PAR
1	530	5	10	540	5
2	370	4	11	130	3
3	410	4	12	325	4
4	380	4	13	430	4
5	215	3	14	420	4
6	420	4	15	210	3
7	360	4	16	400	4
8	525	5	17	405	4
9	165	3	18	525	5
	3.375	36		3.385	36
TOTAL: 6.760 m.			Par: 72		

Topografía modificada:

— Curvas Directoras

— Curvas Auxiliares

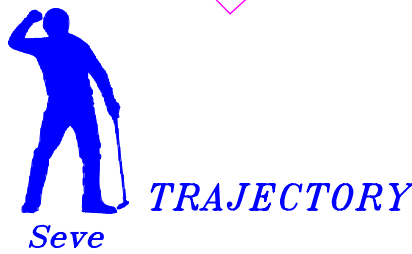

TRAJECTORY

PROMOTOR:  Arcosur Zaragoza

Zaragoza Golf – Zaragoza

ESCALA
1/3000

FECHA
Agosto 2006

Recorrido Aspecto General

DISEÑO SEVE BALLESTEROS

PLANO
49