

USGA GREEN PROFILE (ALIERNA IE METHOD)

TO MAIN LINE

300mm ADVANEDGE PIPE #4900100

1411AA COUPLER

1464ANH OUTLET TEE

1411AA COUPLER

1411AA ADVANEDGE TEE

1432AN ADVANEDGE OUTLET

100mm N-12 SOLID PIPE (TYP.)

100mm INJECTION MOLDED TEE

100mm X 90° INJECTION MOLDED BEND


PERIMETER BARRIER

PUTTING SURFACE

ROOT ZONE MIXTURE

WELL COMPACTED SELECT SOIL

GRAVEL LAYER

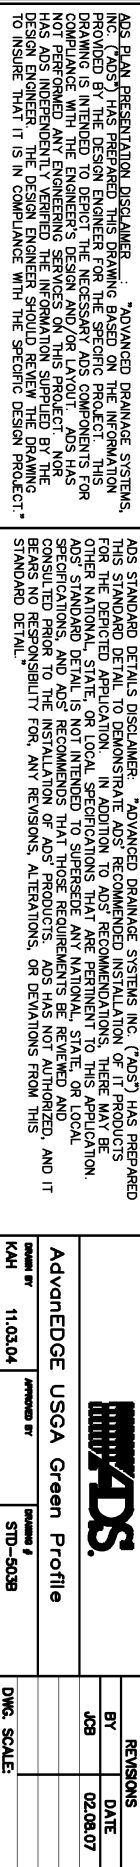

	ADVANCE	
	EDGE	
USCA Green Profile		
ORDER BY KAH	APPROVED BY	DRAWING # STD-5039
DWG. SCALE:		
REVISIONS		
BY	DATE	
JCB	02.08.07	